



TYPICAL SIMPLE WATERWAY CROSS SECTION

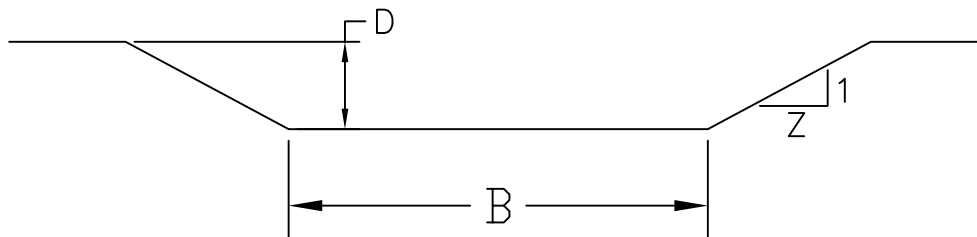

AS-BUILT DETAILS

STA. _____ (UPSTREAM) ROD SHOT (_____)

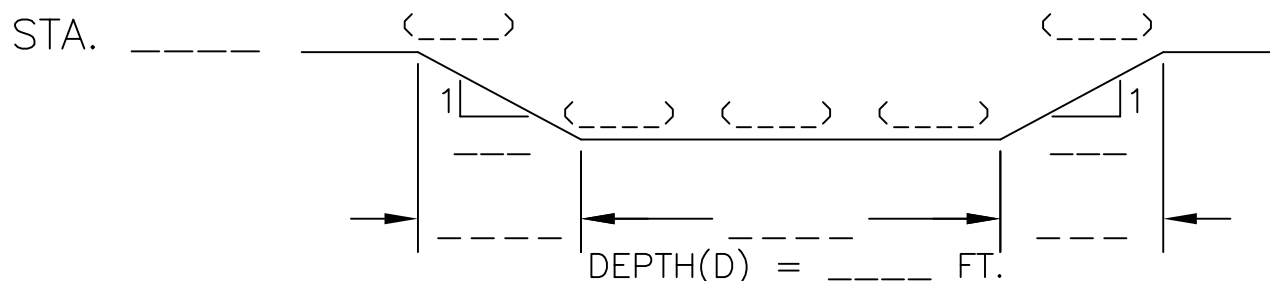

STA. _____ (DOWNSTREAM) ROD SHOT (_____)

WATERWAY NUMBER	CHANNEL SLOPE (%)	BOTTOM WIDTH (B) FEET	DEPTH(D) FEET	SIDE SLOPE(Z)	LENGTH FEET

METHOD OF MEASUREMENT _____

I CERTIFY THAT THE AS-BUILT INFORMATION ON THIS SHEET IS CORRECT. ALL REQUIREMENTS FOR MATERIALS AND CONSTRUCTION WORK WERE MET.

\ NAME: _____
DATE: _____

BEFORE THE START OF CONSTRUCTION, THE OWNERS OF ANY UTILITIES INVOLVED MUST BE NOTIFIED. THE EXCAVATOR IS RESPONSIBLE FOR GIVING THIS NOTICE BY CALLING "GOPHER STATE ONE-CALL" AT (612) 454-0002 (TWIN CITIES METRO AREA) OR (800) 252-1166 (ALL OTHER LOCATIONS) AT LEAST 48 HOURS PRIOR TO ANY EXCAVATION.

NOTES AND SPECIFICATIONS:

- SEE ATTACHED PHOTO FOR LOCATION.
- SEE ATTACHED SEEDING WORKSHEET FOR VEGETATIVE SPECIFICATIONS.
- TOPSOIL SHALL BE STOCKPILED AND RESPREAD ON THE WATERWAY WHEN NEEDED TO FACILITATE REVEGETATION.
- PLACE SPOIL WHERE IT WILL NOT INTERFERE WITH SURFACE WATER FLOW INTO THE WATERWAY.
- MAINTENANCE ITEMS – REPAIR AREAS OF DAMAGED VEGETATION. DO NOT USE THE WATERWAY FOR A TRAVEL LANE. DO NOT PLOW INTO THE WATERWAY SIDES.

COOPERATOR _____
COUNTY _____
DESIGNED BY _____
CHECKED BY _____
DATE _____

SIMPLE WATERWAY

U.S. DEPARTMENT OF AGRICULTURE
NATURAL RESOURCES CONSERVATION SERVICE